



POHL'AD M 1:5

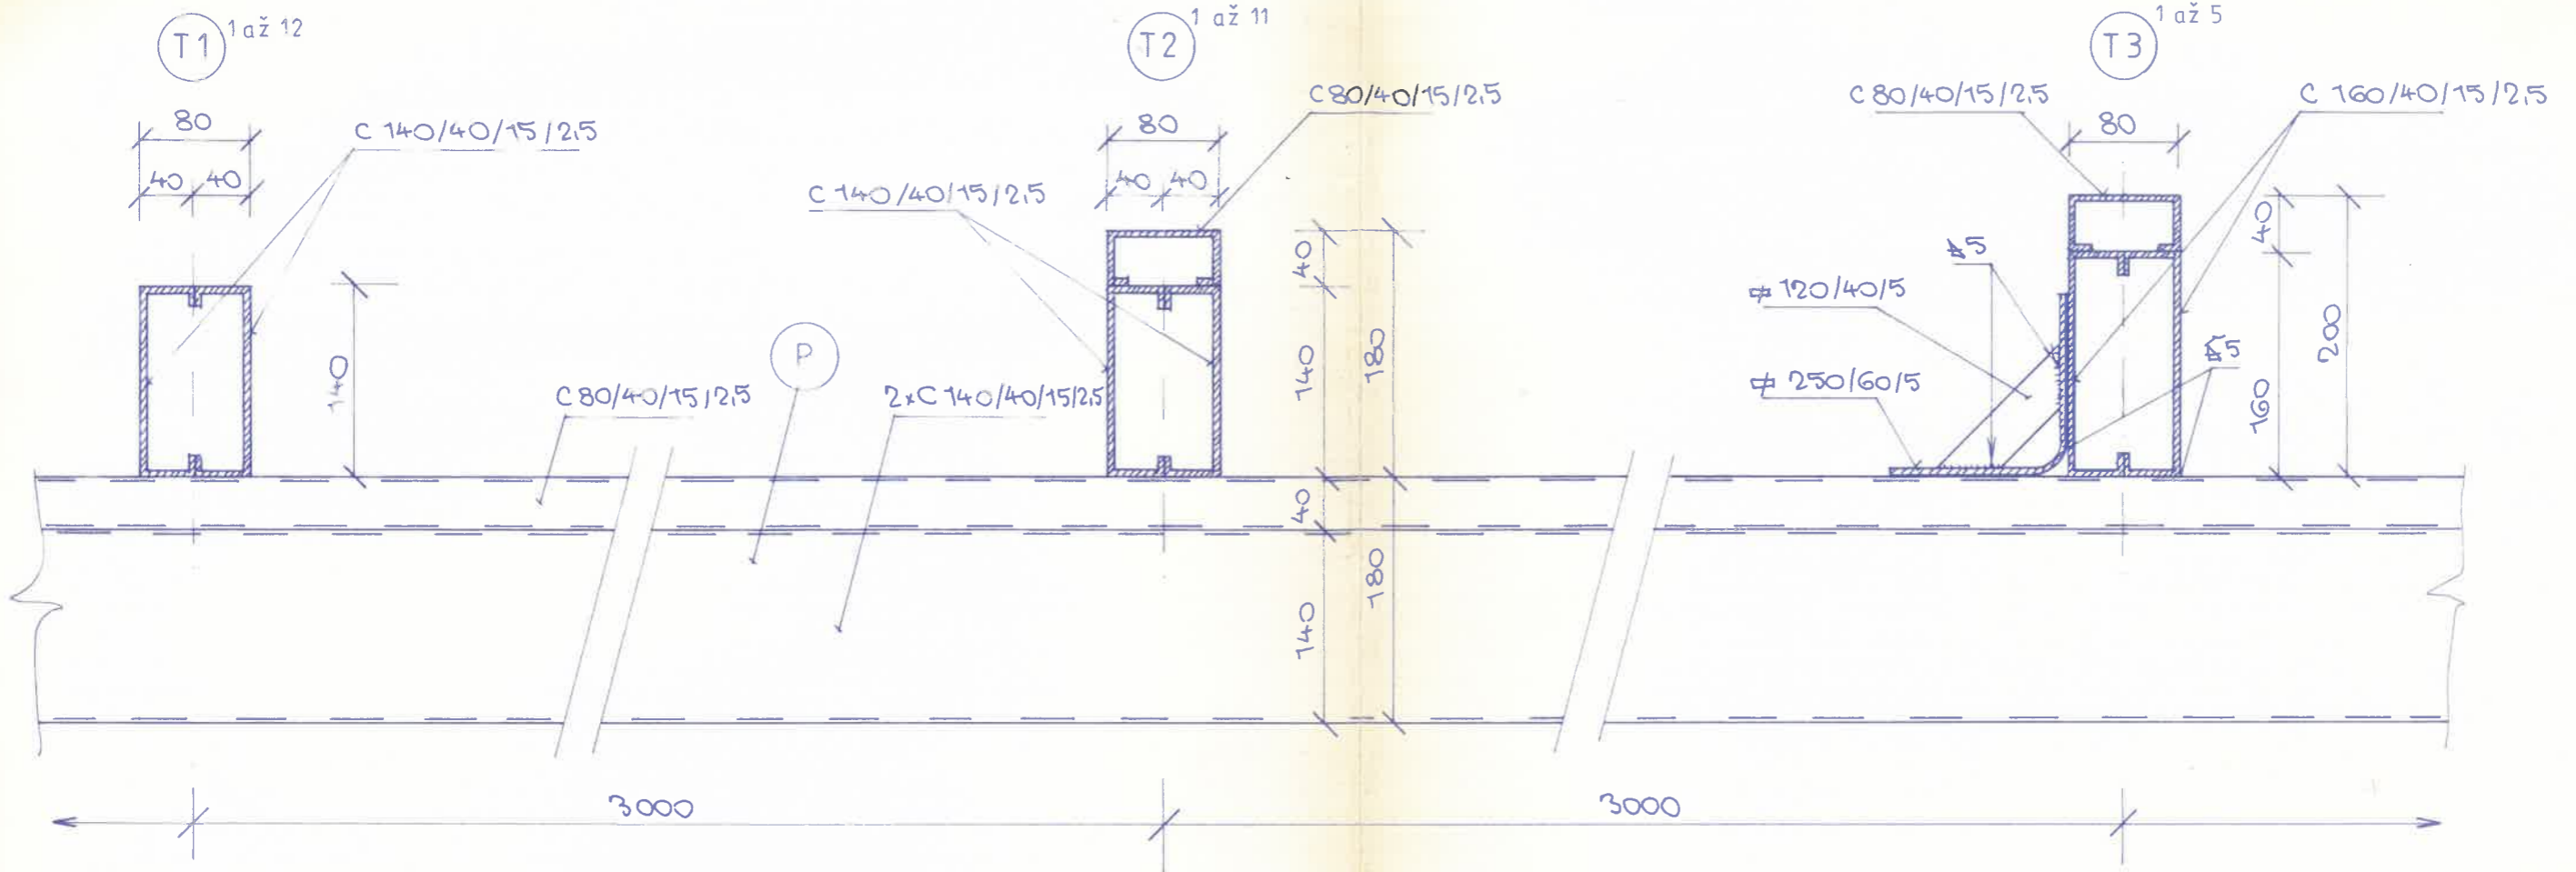

PÔDORYS

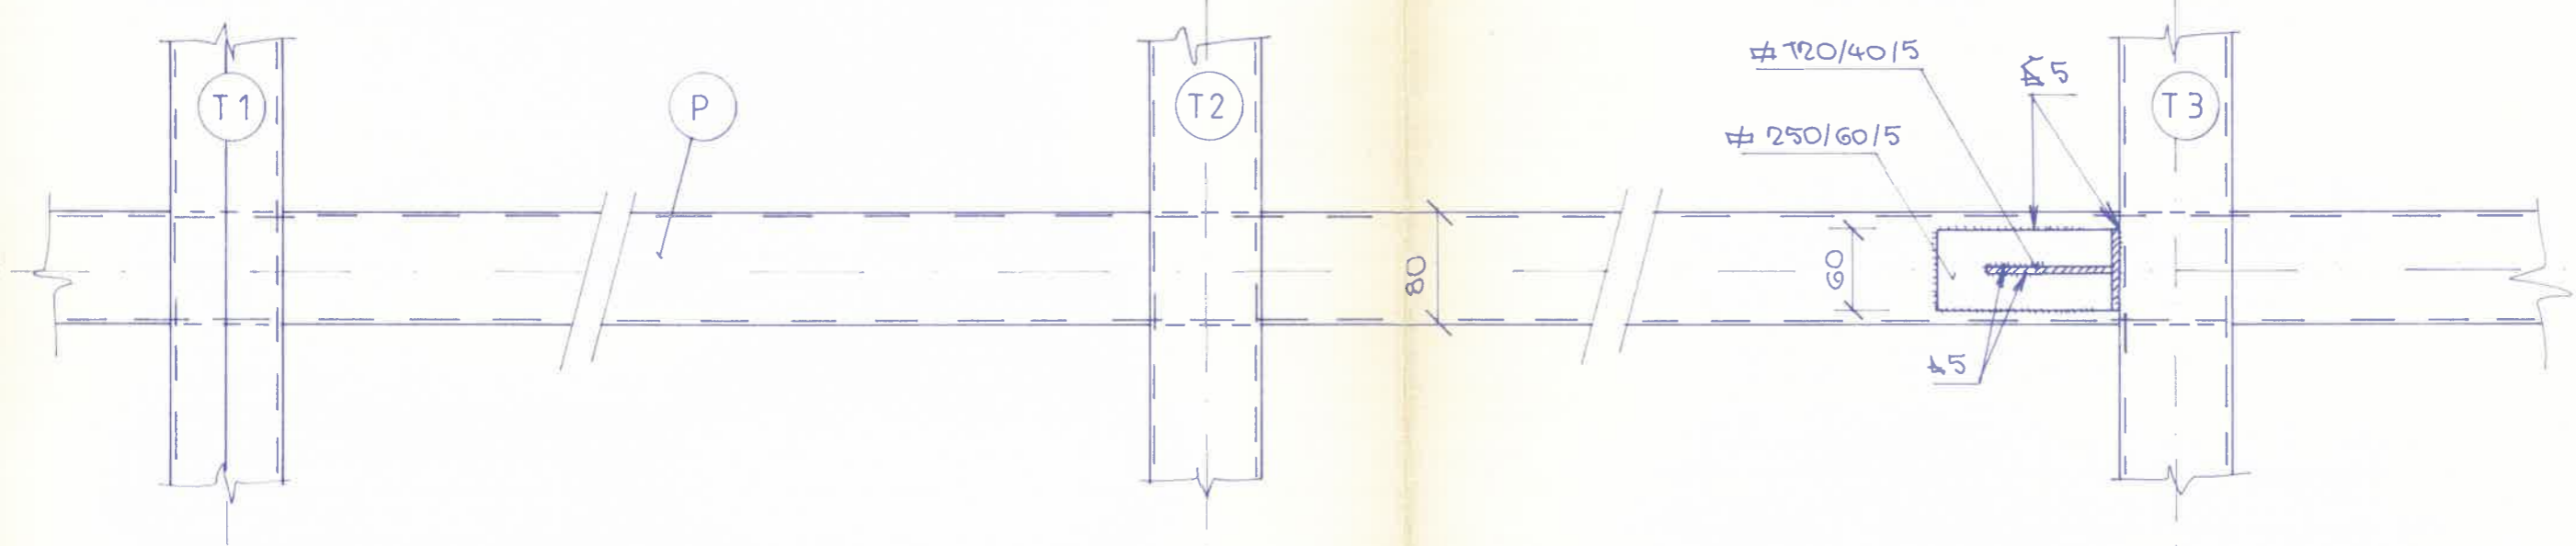

OCEL' 11 373

TRÁM T1 T2 T3

T1_12ks
T2_11ks
T3_5ks

1:5